


DRY FLOOR CONSTRUCTION

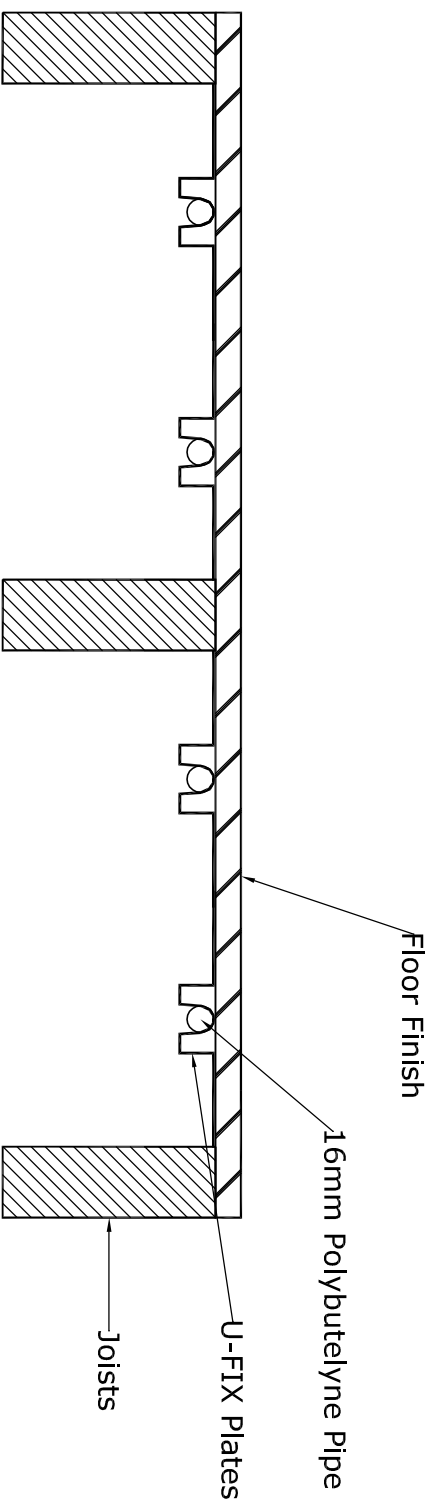

USL

Underfloor Solutions Limited
Side 7 Swallow Court
Stimpford Perwell
Tisbury
Devon
EX16 7EJ
Tel: 01284 82441 Fax: 01284 82446
Email: info@underfloorsolutions.co.uk

TIMBER-SUSPENDED-FROM-BELOW

Not to Scale	
LAUNCH: 000	5B
DATE: 13/10/08	
DRAWN BY: TB	

This drawing is issued solely for guidance in the laying out of the underfloor heating system. Do not scale. For dimensions etc. Refer to architect's drawings/instructions.
This drawing is subject to copyright and must not be copied or otherwise reproduced without the permission of Underfloor Solutions Limited