


# DRY FLOOR CONSTRUCTION

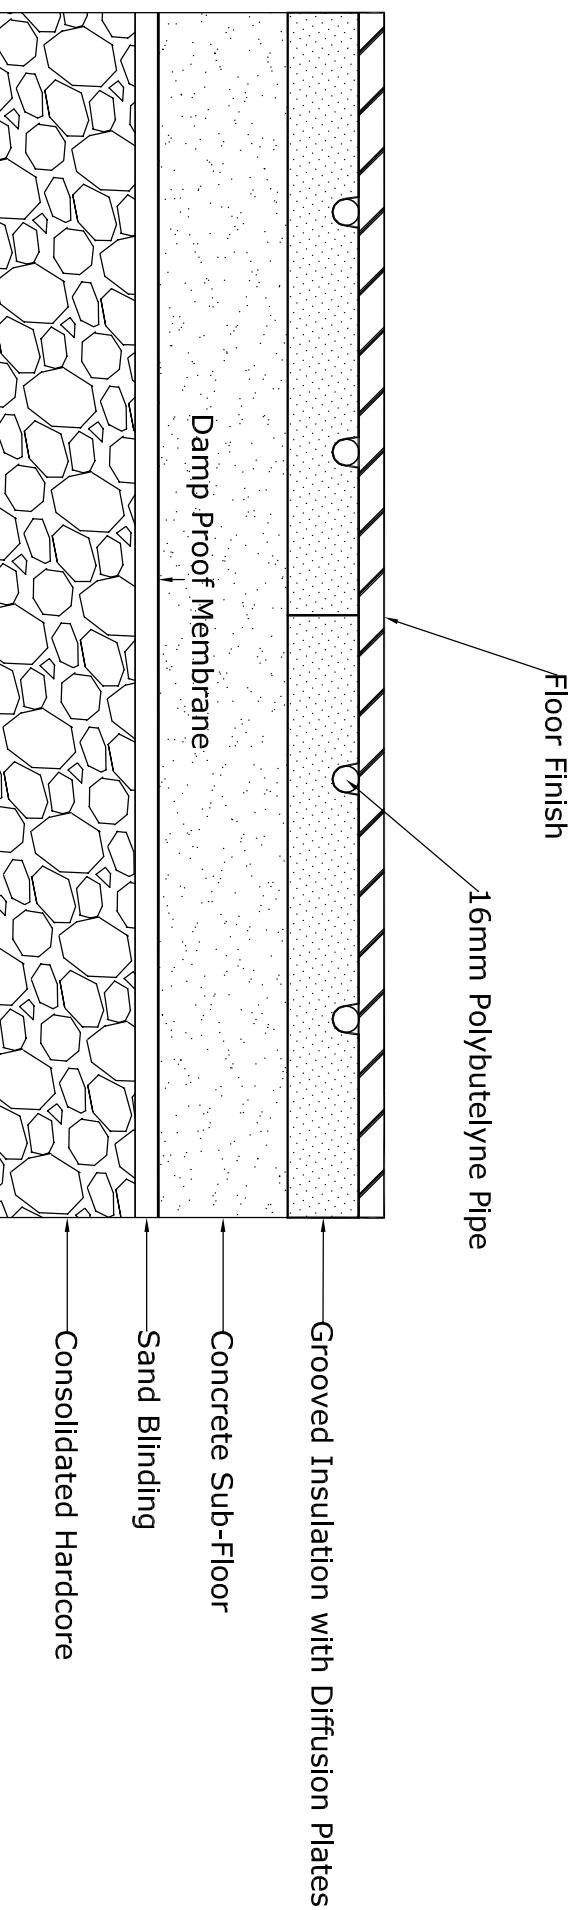

Labels with arrows pointing to the corresponding layers in the diagram:

- Floor Finish
- 16mm Polybutelylene Pipe
- Grooved Insulation with Diffusion Plates
- Concrete Sub-Floor
- Sand Blinding
- Damp Proof Membrane
- Consolidated Hardcore

# USL

Underfloor Solutions Limited  
Side 7 Swallow Court  
Stimpford Fenwell  
Devon  
EX16 7EJ  
Tel: 01392 82441 Fax: 01392 82446  
Email: info@underfloorsolutions.co.uk

TIMBER-FLOORING-FLOOR

Not to Scale  
LAYOUTING: 003  
DATE: 13/10/08  
DRAWING: TB

6B