


DRY FLOOR CONSTRUCTION

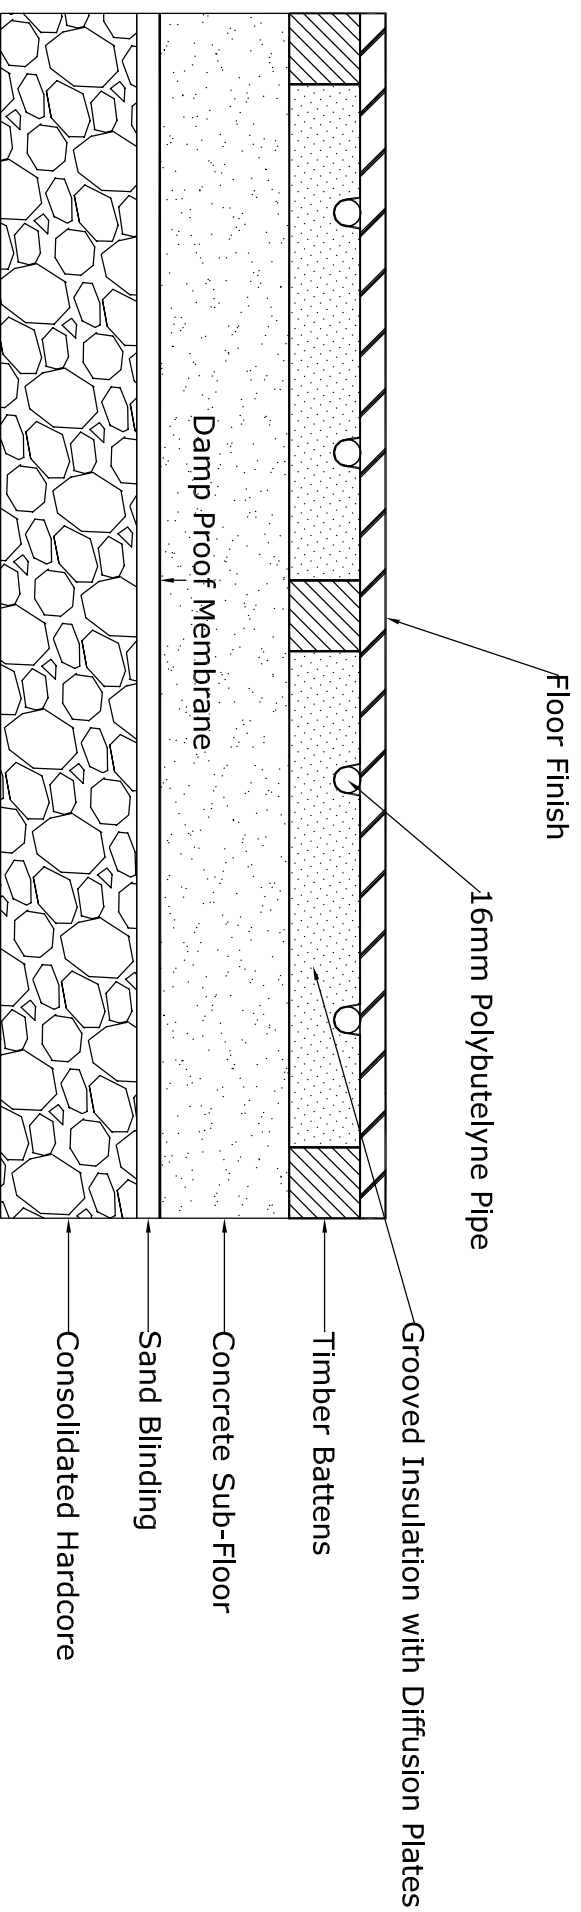

USL

Underfloor Solutions Limited
Side 7 Swallow Court
Stimpford Perwell
Worcester
Worcestershire
Worcester
Worcestershire
EX16 7TEJ
Tel: 01927 824241 Fax: 01927 824246
Email: info@underfloorsolutions.co.uk

TIMBER-BATTEN-FLOOR

Not to Scale
LAYOUTING: 000
DATE: 13/10/08
DRAWN BY: TB

7B